




SOUTH WEST ELEVATION

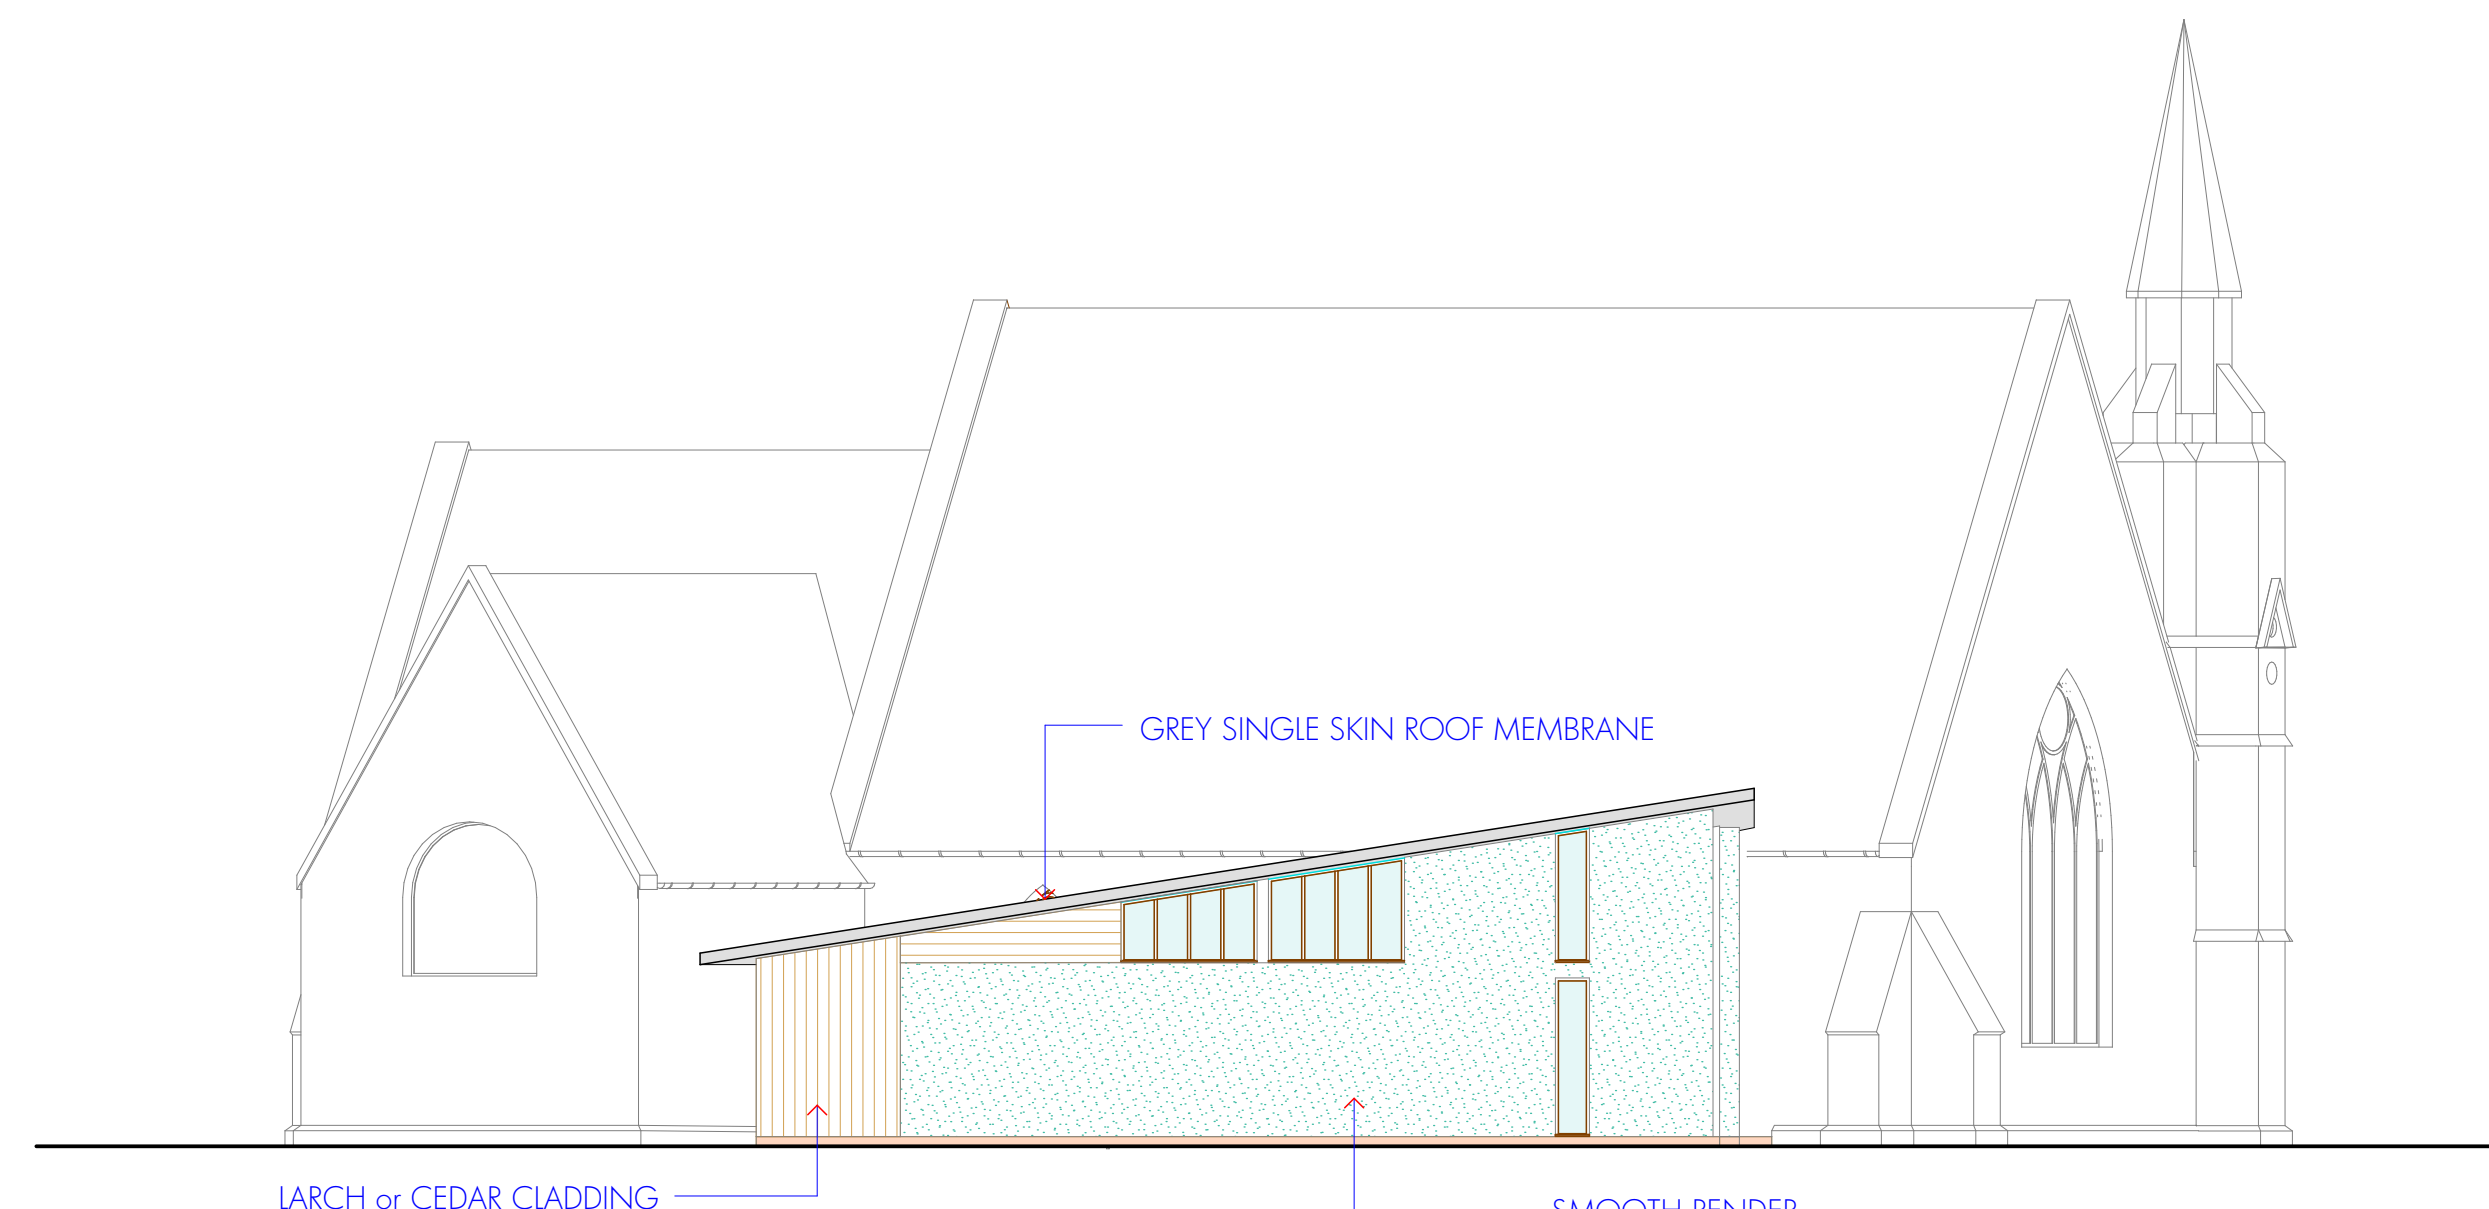


NW ELEVATION TO BLEACHFIELD ROAD

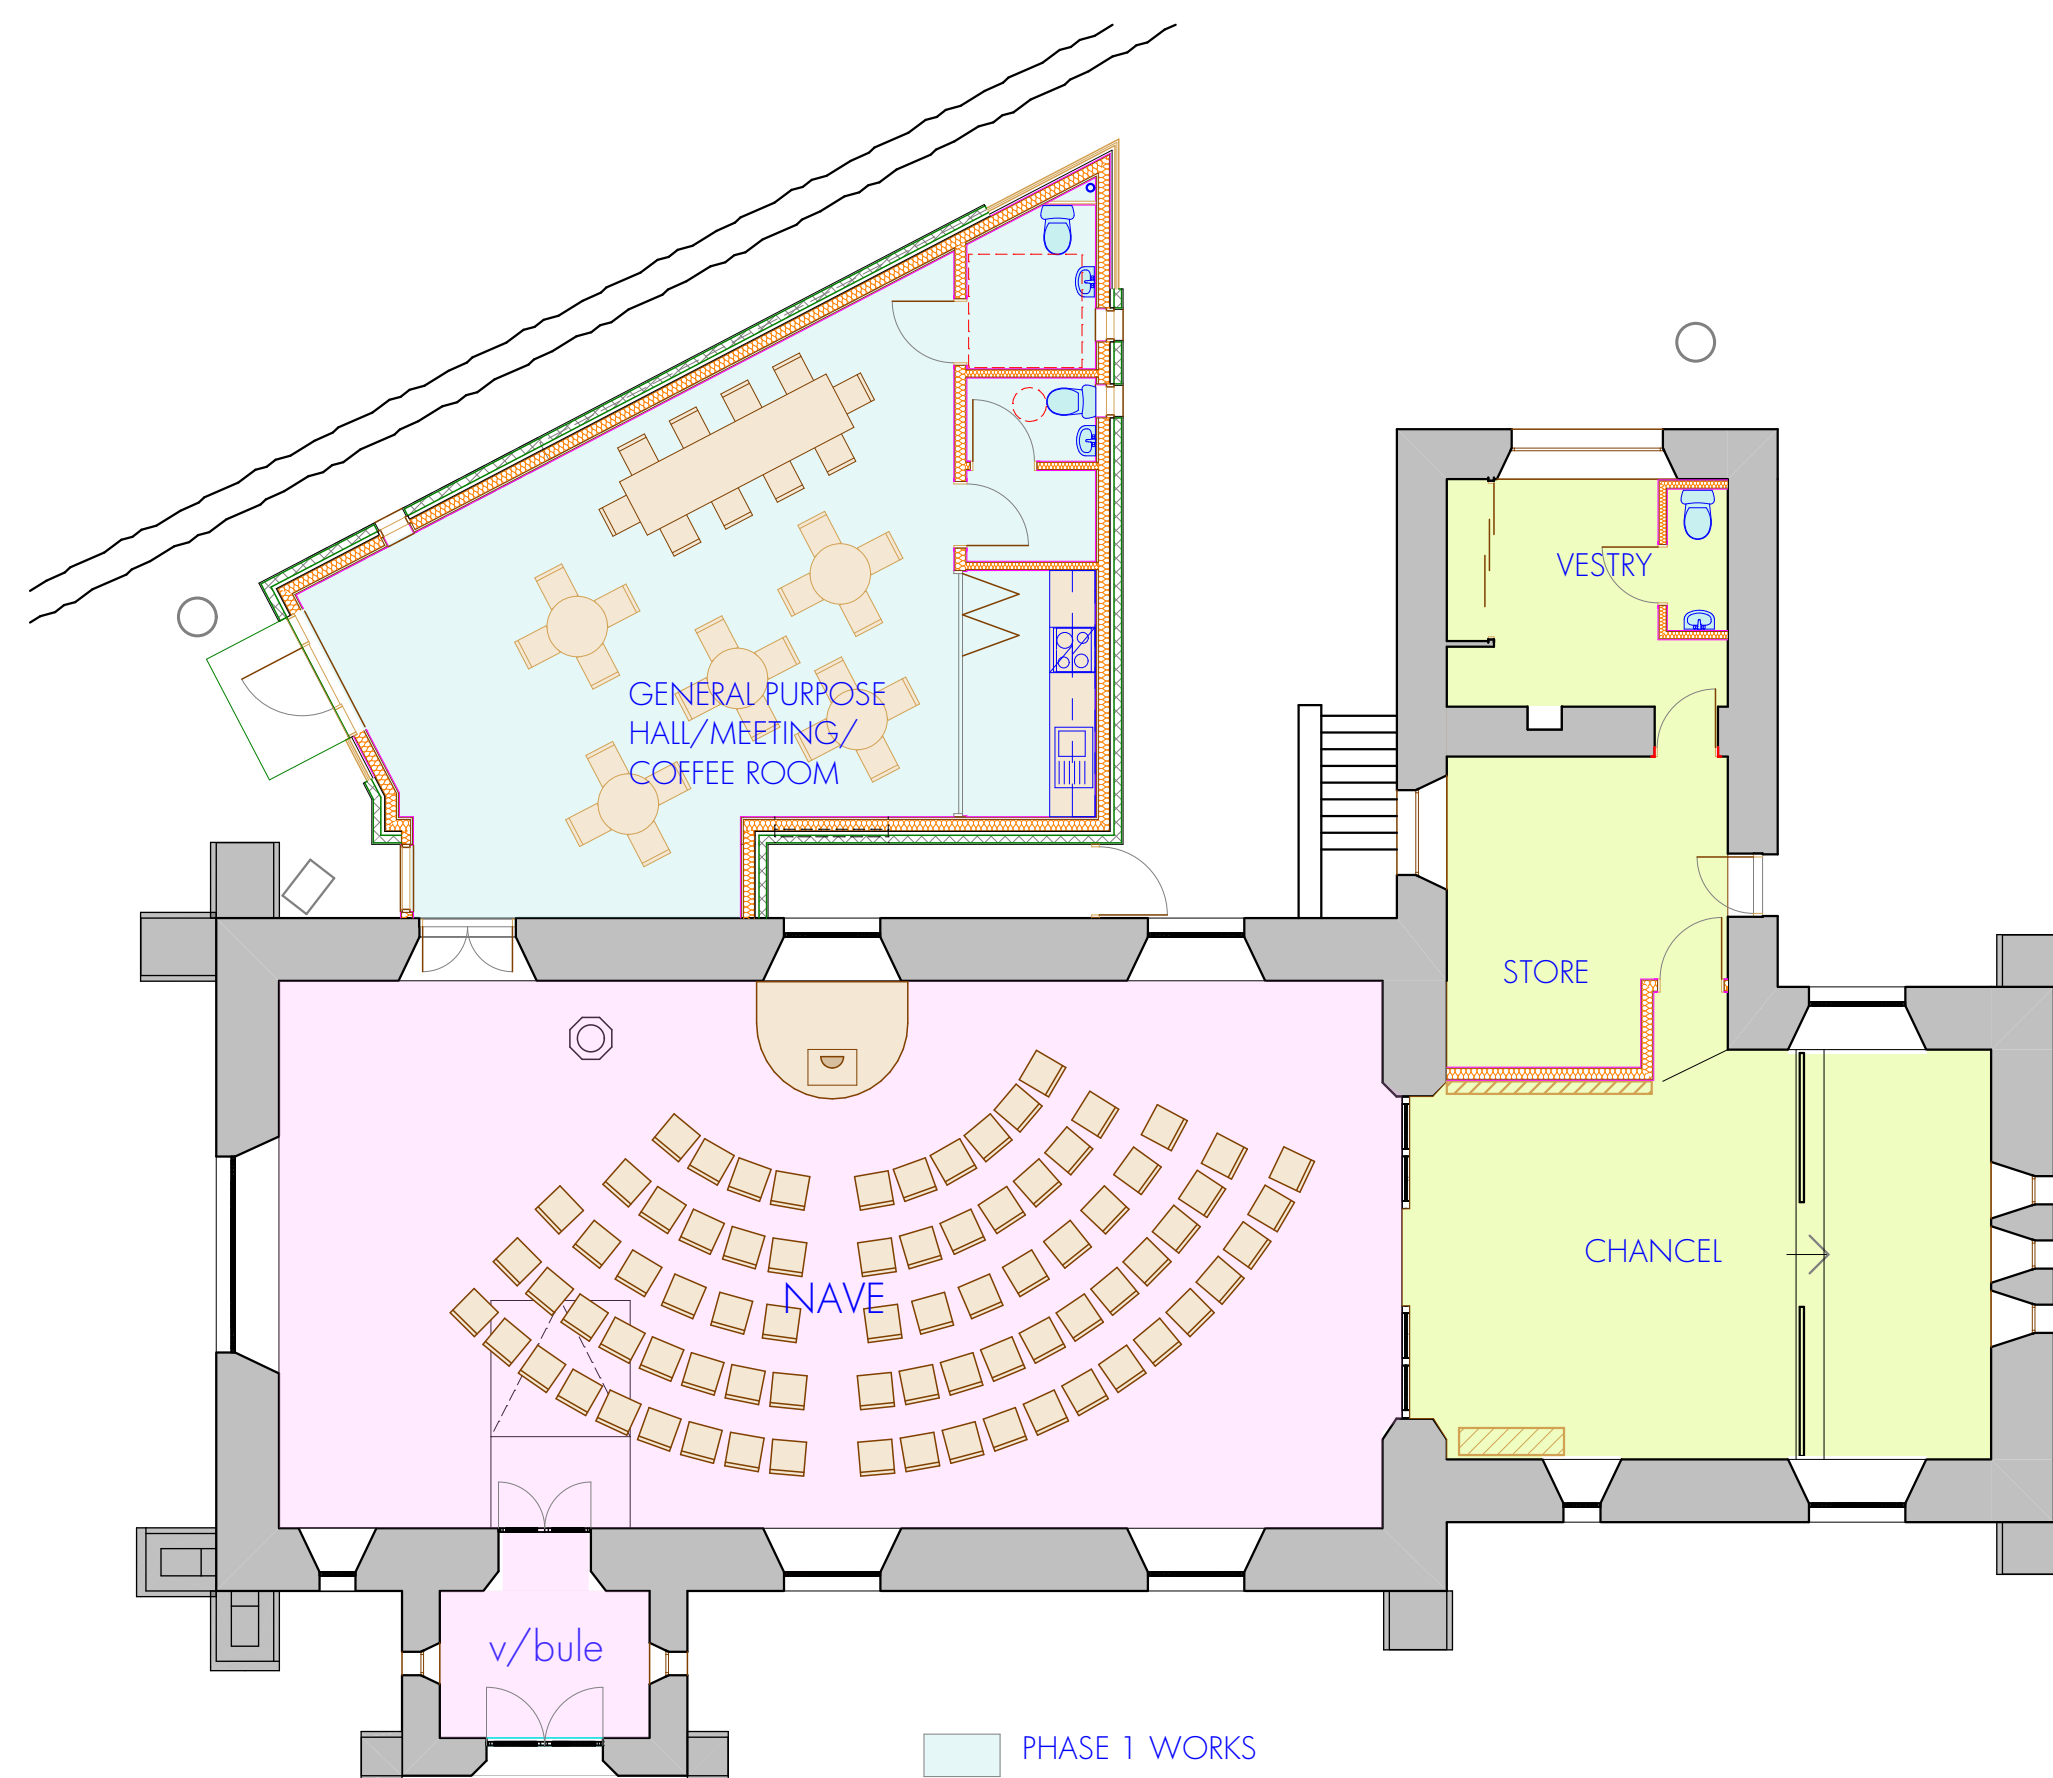

PHASING PLAN

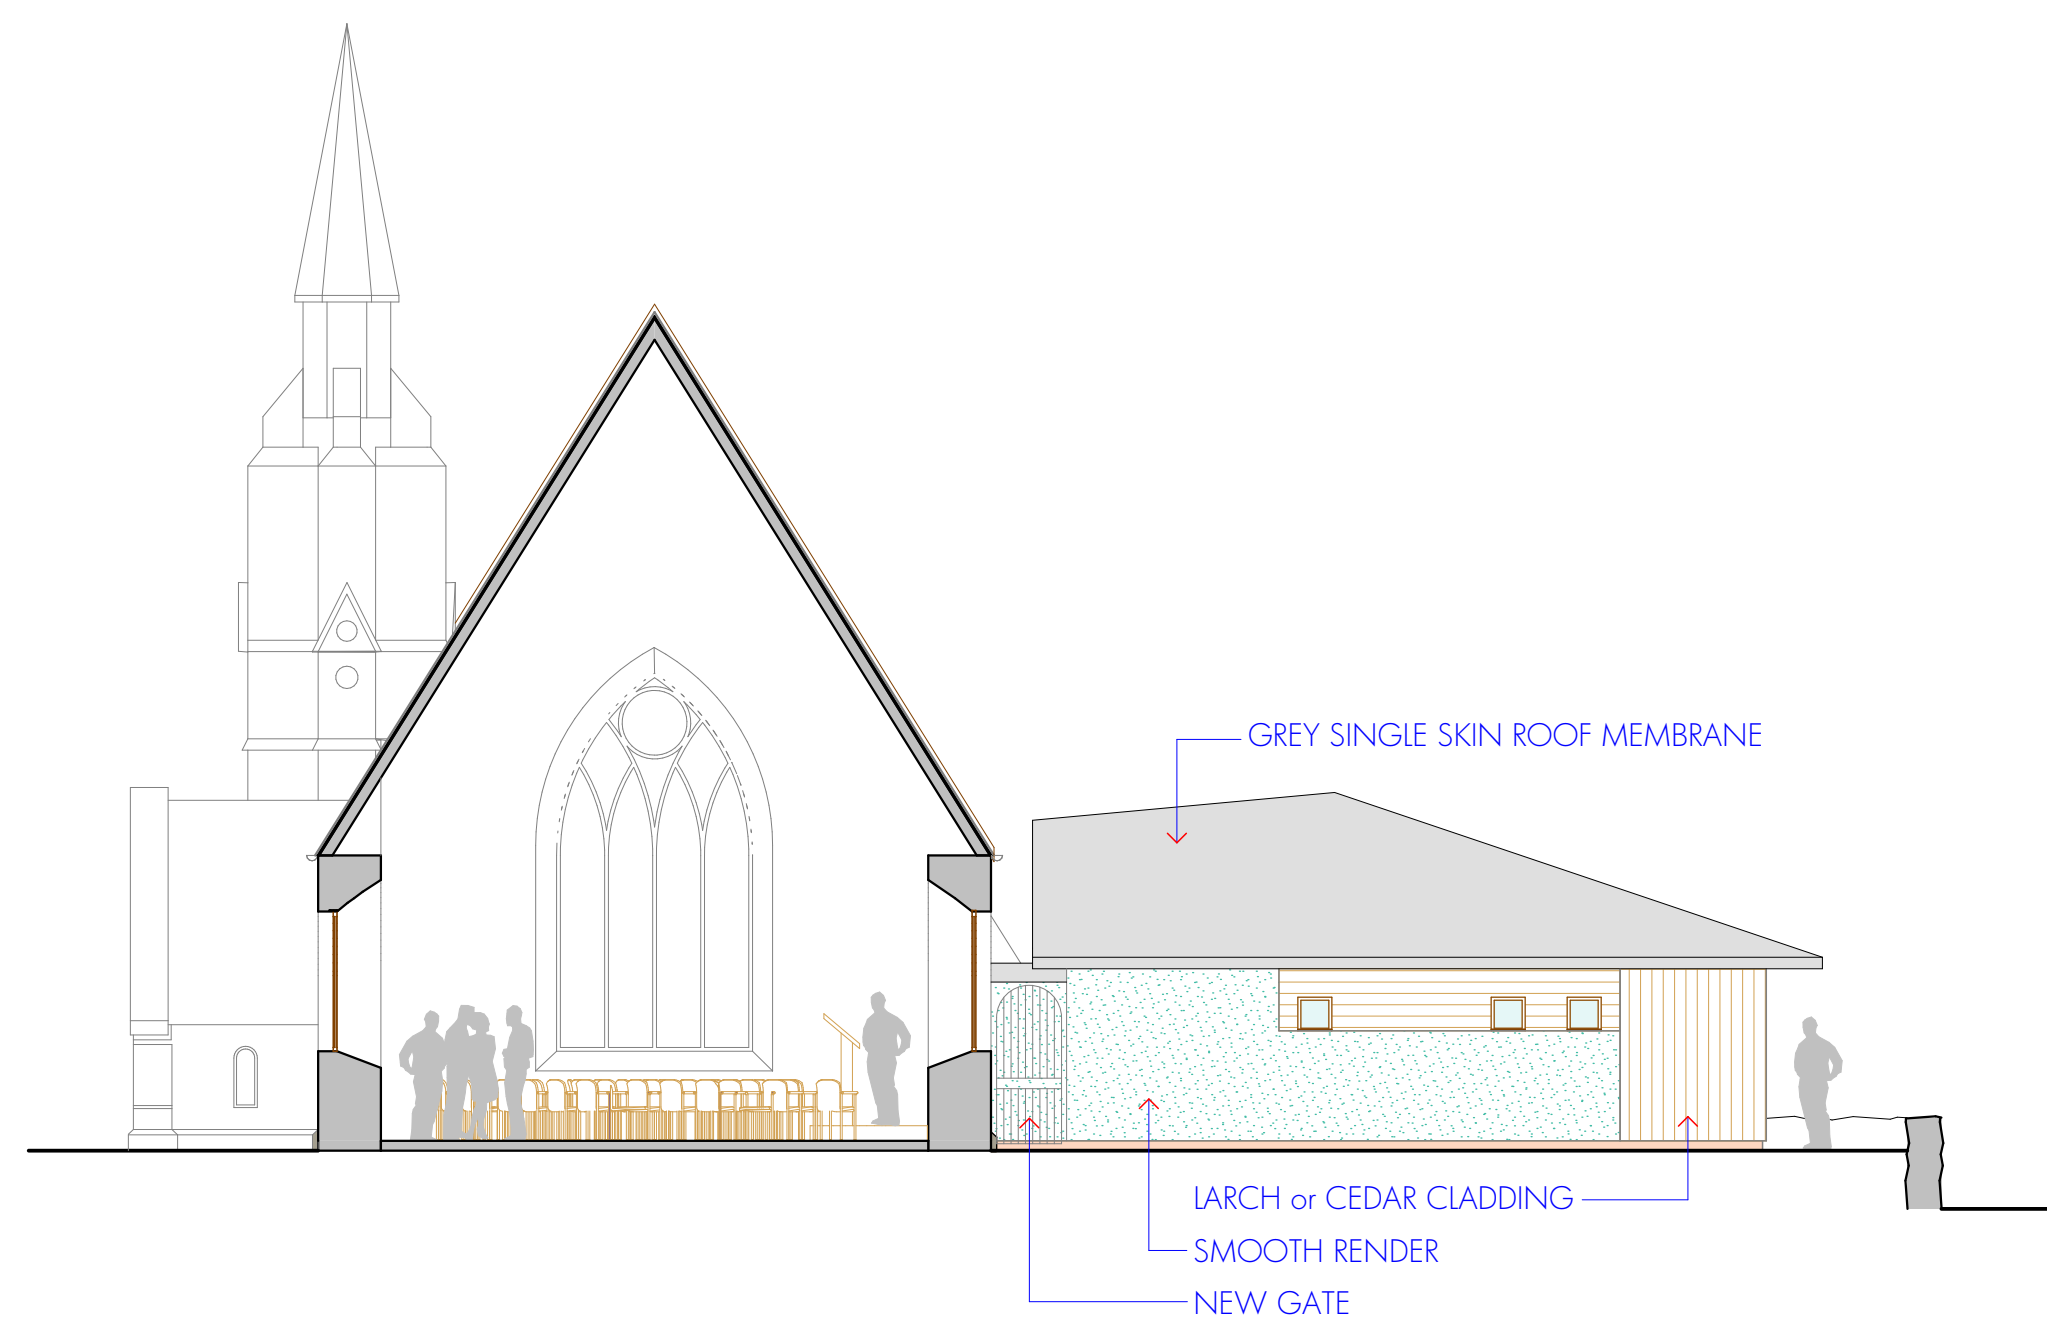

NORTH EAST ELEVATION/SECTION

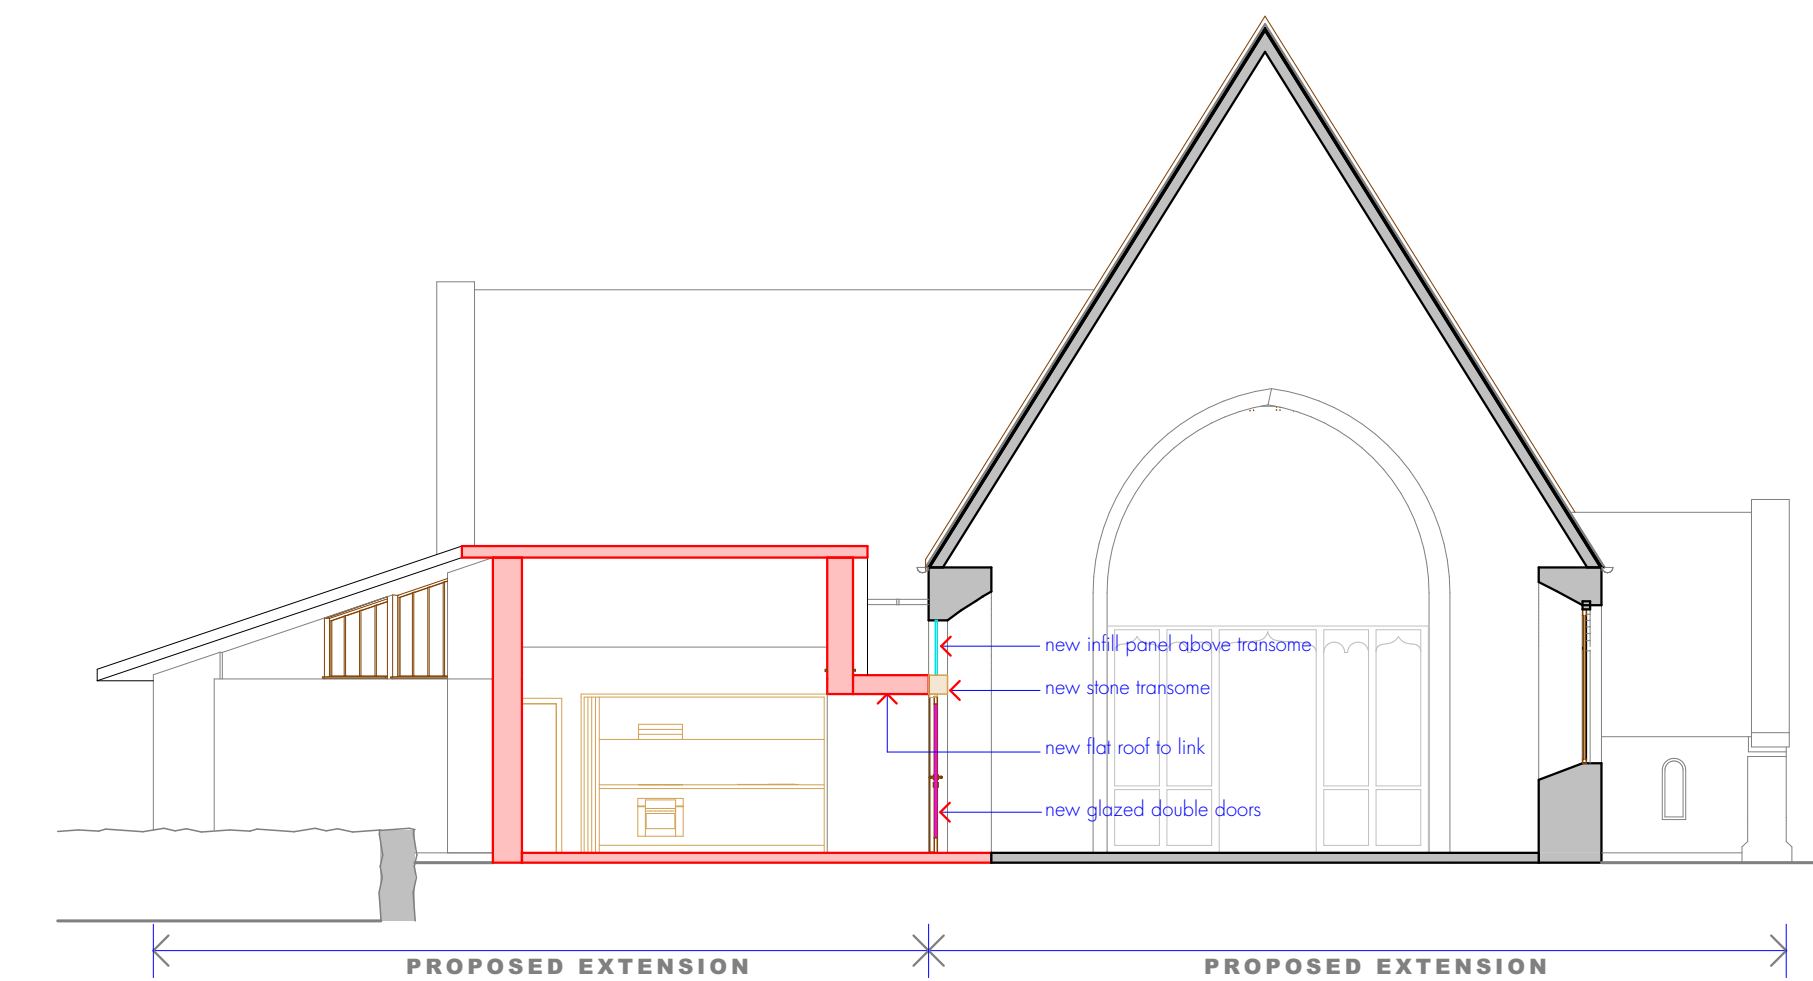

SECTION X-X



SE ELEVATION TO SHAWPARK ROAD

PLANNING SUBMISSION

THIS IS THE DRAWING REFERRED TO IN THE APPLICATION DATED: 13/10/2016

Client: St. JOHN'S CHURCH
 Project: PROPOSED REFURBISHMENT
 St. JOHN'S CHURCH
 SHAWPARK ROAD, SELKIRK
 Title: PHASING PLAN & ELEVATIONS

GORDON MELROSE MCIAT FIPD
 BUILDING DESIGN
 6 MARKET PLACE
 SELKIRK
 BORDERS
 TD7 4BT

131381/PL/02 13/10/2016
 Date: 14/10/2016

T: 01750 725333
 F: 01750 725444
 E: gordon@gmbuildingdesign.co.uk
 www.gmbuildingdesign.co.uk

© This drawing and its data are the copyright of Gordon Melrose Building Design, and must not be reproduced, copied, or used for any purpose other than that for which it is intended.